



Figure 27

CALIFORNIA STATE FIRE MARSHAL - APPROVED  
Approval of this plan does not authorize or approve any omission or deviation from applicable regulations. Final approval is subject to field inspection. One set of approved plans shall be available on the project site at all times.

Reviewed by \_\_\_\_\_ Date \_\_\_\_\_

DPR ACCESS COMPLIANCE REVIEW  
ACCESSIBILITY SECTION  
CERTIFICATION # \_\_\_\_\_

Reviewed by \_\_\_\_\_ Date \_\_\_\_\_

ACCESSIBILITY COMPLIANCE AND STATE FIRE MARSHAL SIGNED ORIGINALS ARE ON FILE AT THE DEPARTMENT OF PARKS AND RECREATION, NORTHERN SERVICE CENTER.

DESIGNED: A. POWERS  
DRAWN: J. VOUGHT  
CHECKED: D. PECCHIA  
DATE: 4-27-07

REVISIONS	
	DATE

AUBURN TO COOL TRAIL CROSSING  
ADVANCED PLANNING STUDY  
OREGON BAR - STRESS RIBBON BRIDGE

DRAWING NO.

SHEET NO.

OB-3

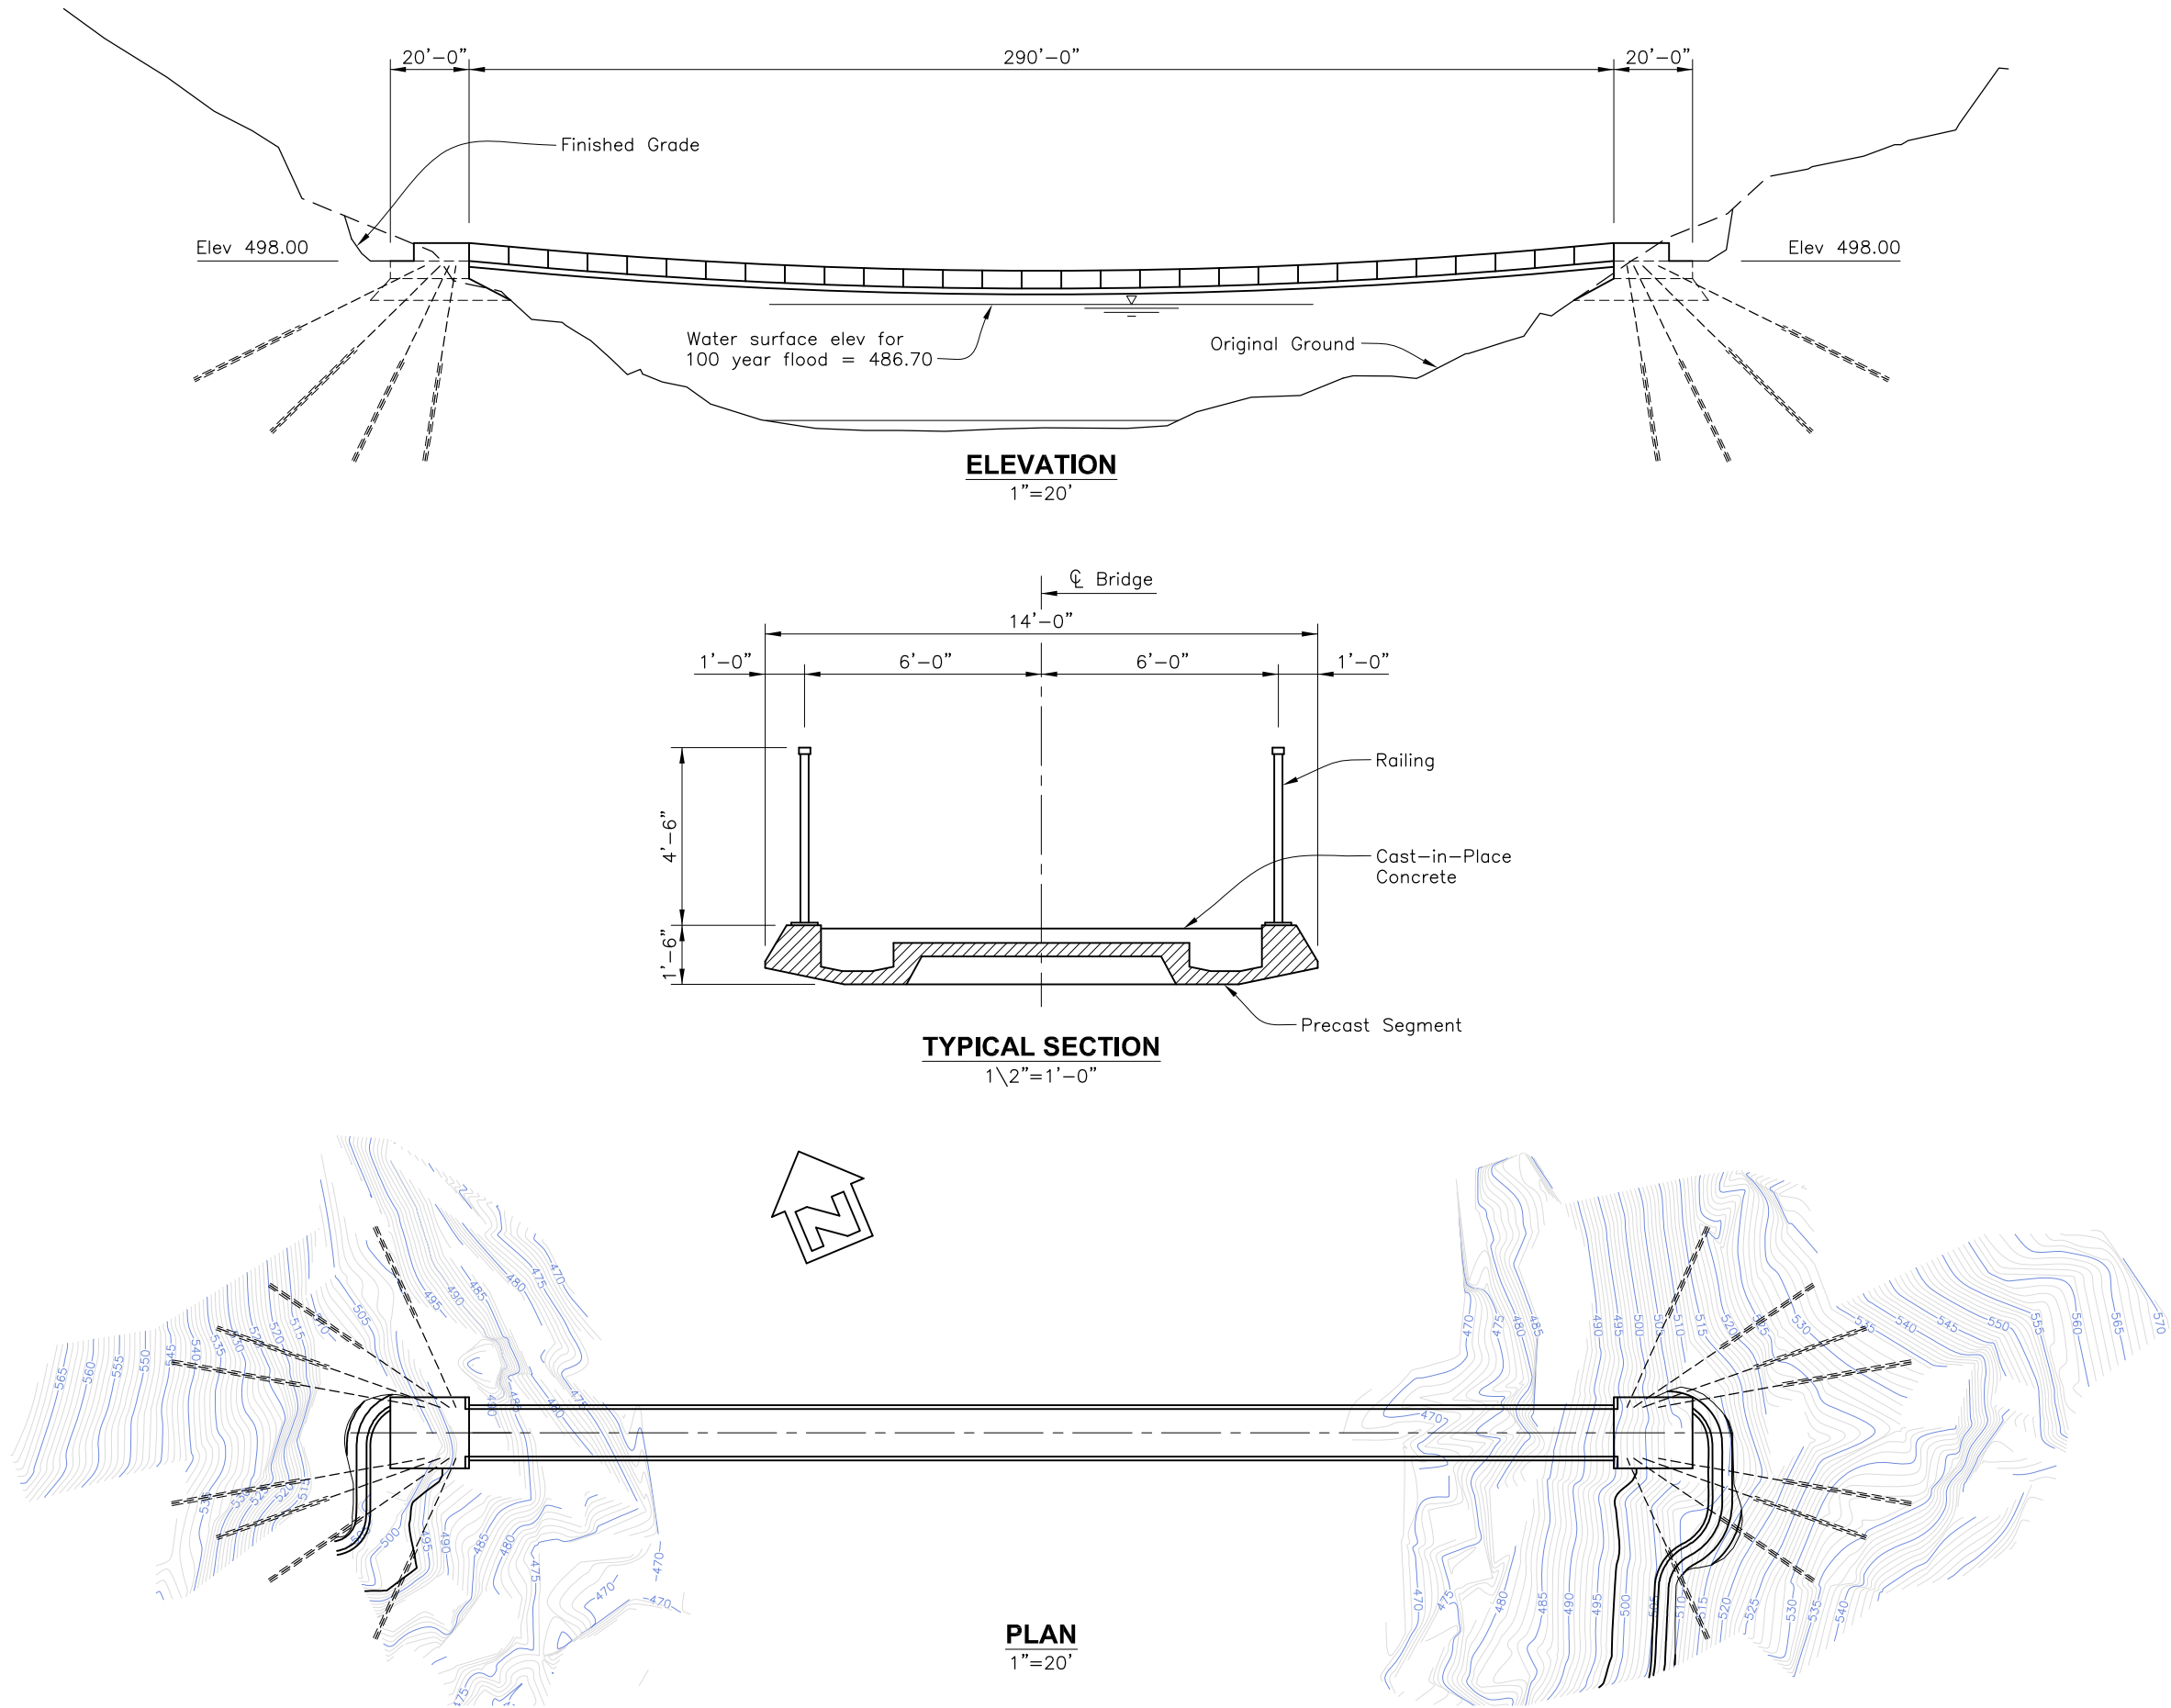




Figure 28

CALIFORNIA STATE FIRE MARSHAL - APPROVED

Approval of this plan does not authorize or approve any omission of deviation from applicable regulations. Final approval is subject to field inspection. One set of approved plans shall be available on the project site at all times.

Reviewed by \_\_\_\_\_ Date \_\_\_\_\_

DPR ACCESS COMPLIANCE REVIEW ACCESSIBILITY SECTION

CERTIFICATION # \_\_\_\_\_

Reviewed by \_\_\_\_\_ Date \_\_\_\_\_

ACCESSIBILITY COMPLIANCE AND STATE FIRE MARSHAL SIGNED ORIGINALS ARE ON FILE AT THE DEPARTMENT OF PARKS AND RECREATION, NORTHERN SERVICE CENTER.

DESIGNED: A. POWERS

DRAWN: J. VOUGHT

CHECKED: D. PECCHIA

DATE: 4-27-07

REVISIONS	
	DATE

AUBURN TO COOL TRAIL CROSSING




ADVANCED PLANNING STUDY

OREGON BAR - STEEL TRUSS BRIDGE

DRAWING NO.

SHEET NO.

OB-4

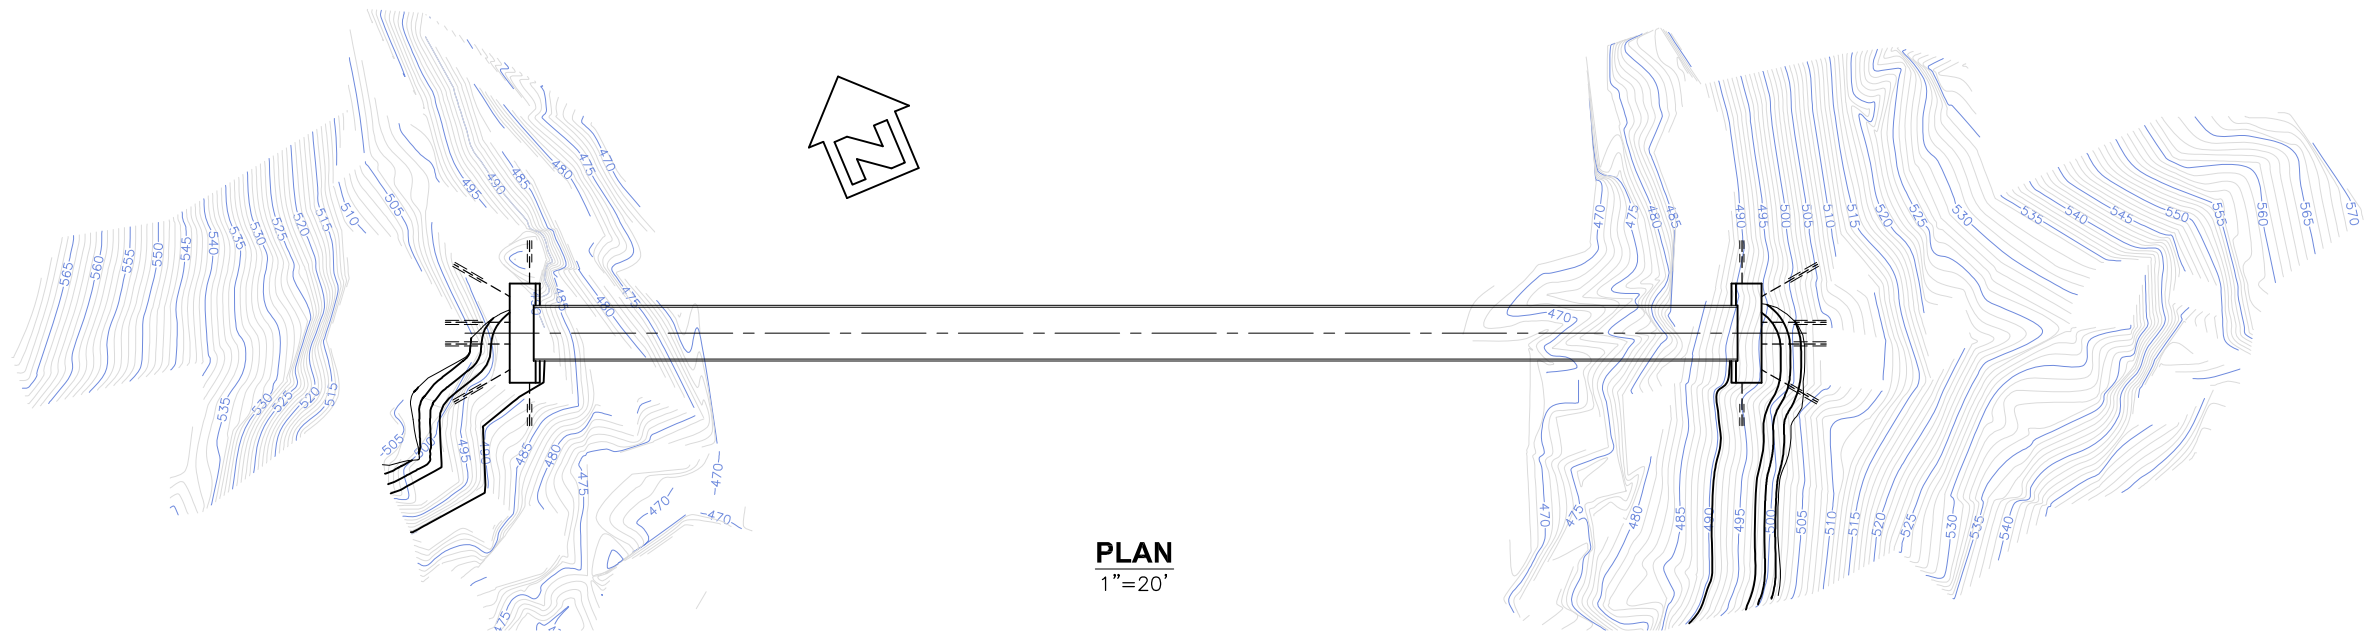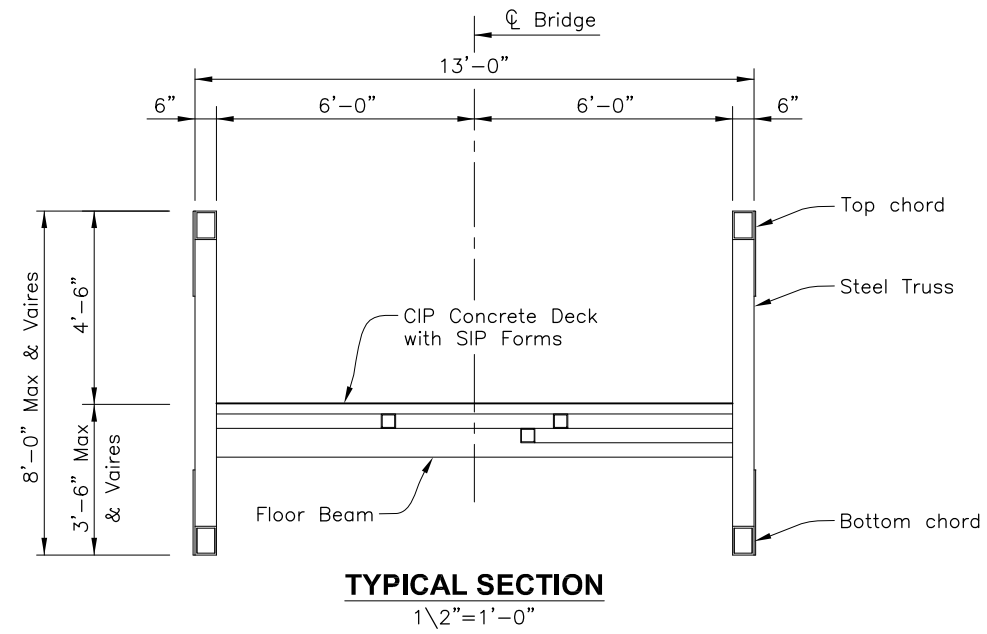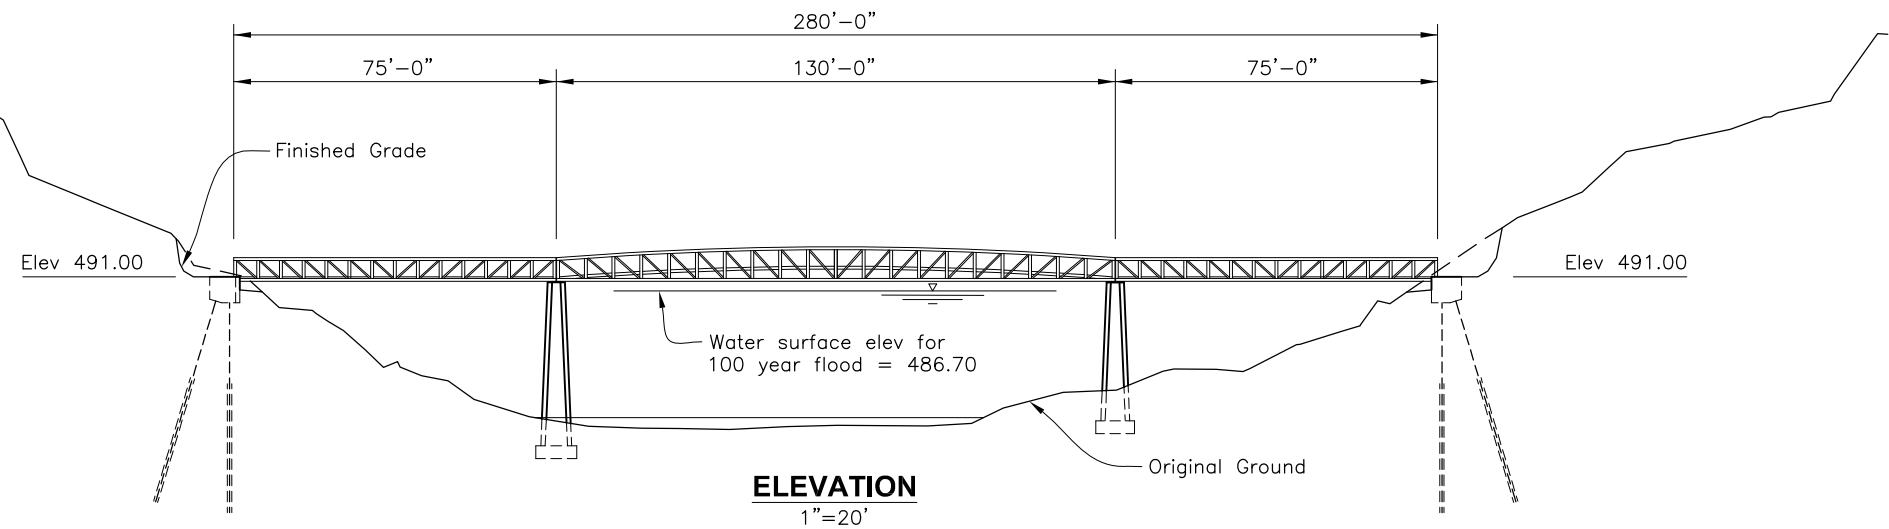

PRELIMINARY NOT FOR CONSTRUCTION